





EXTERIOR PERSPECTIVE

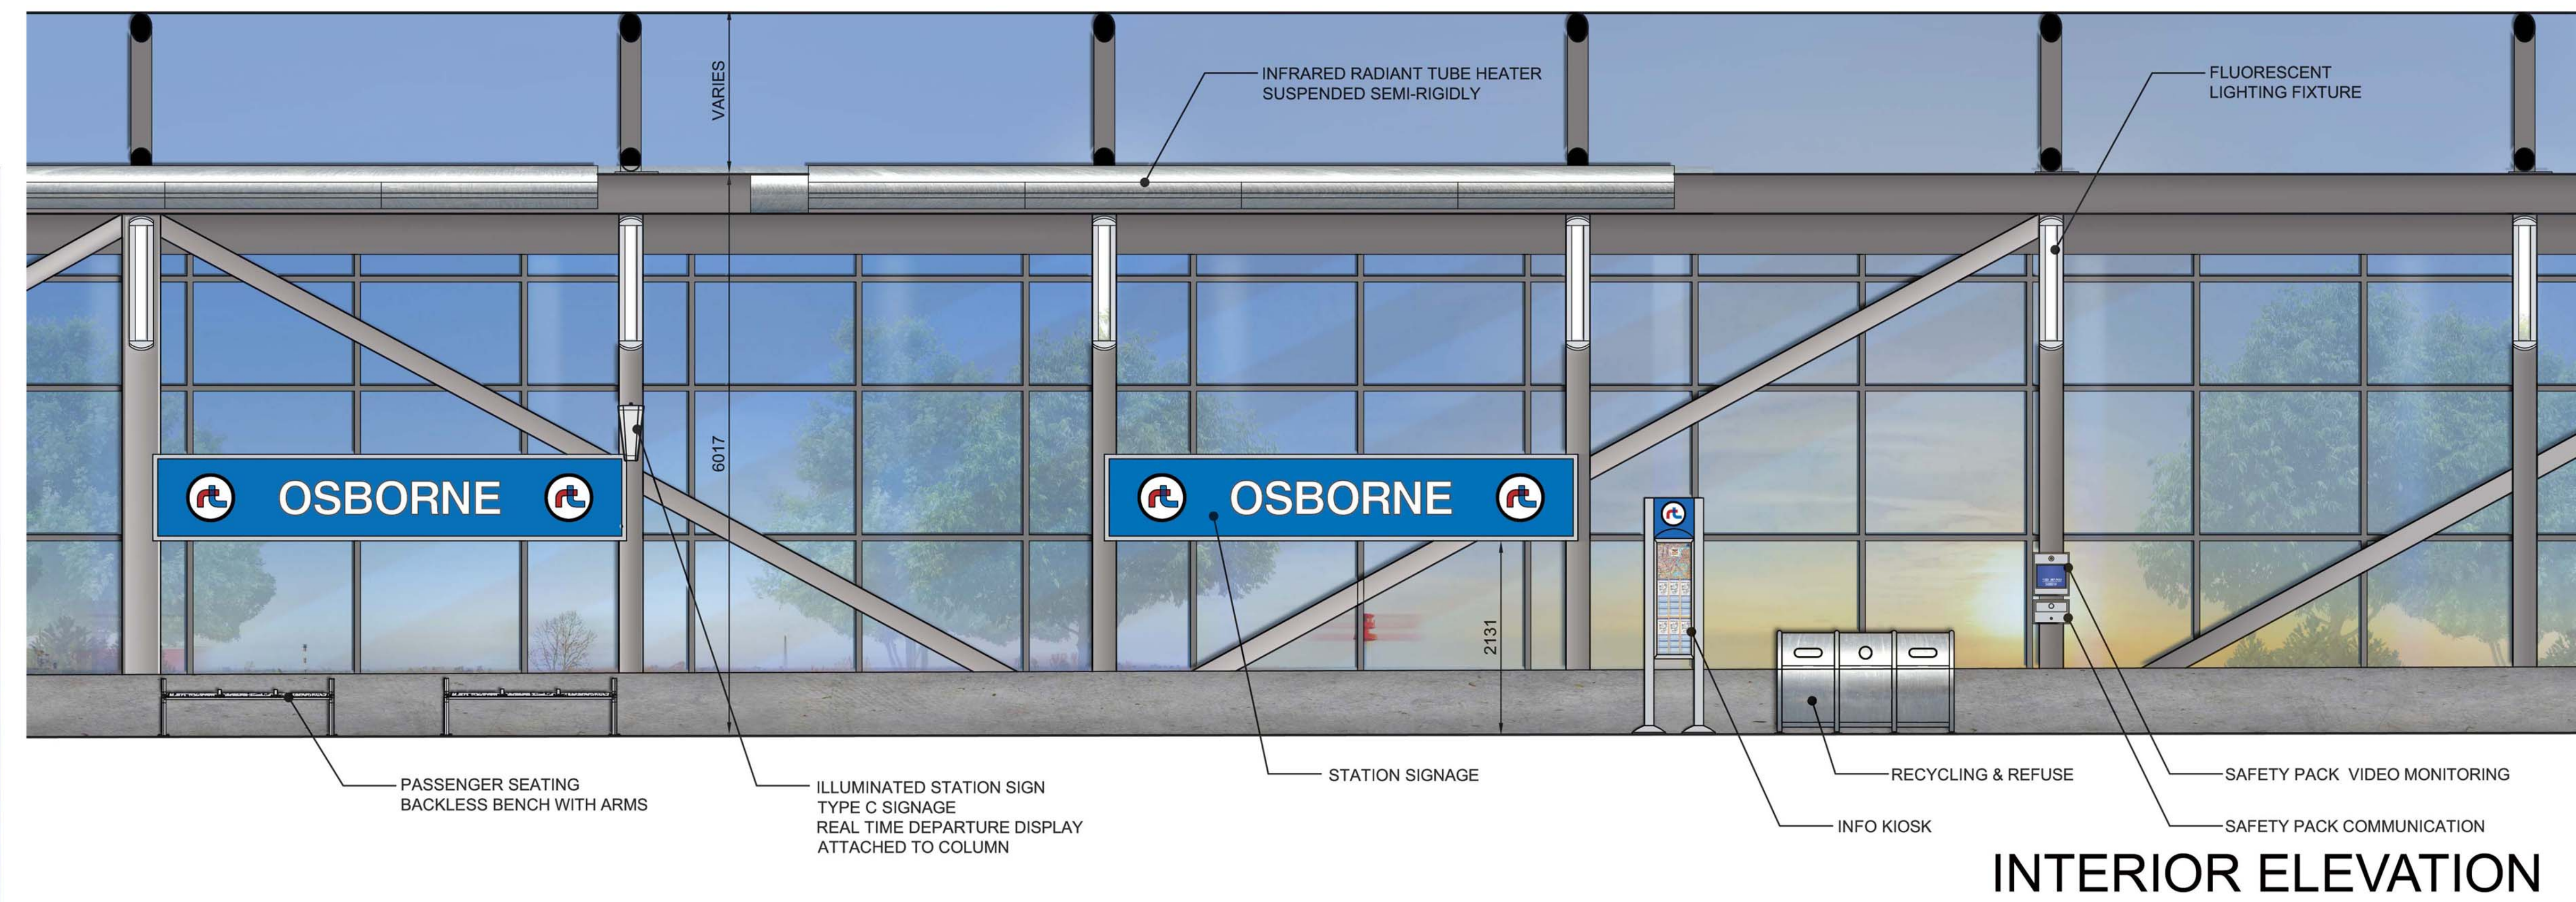

INTERIOR ELEVATION

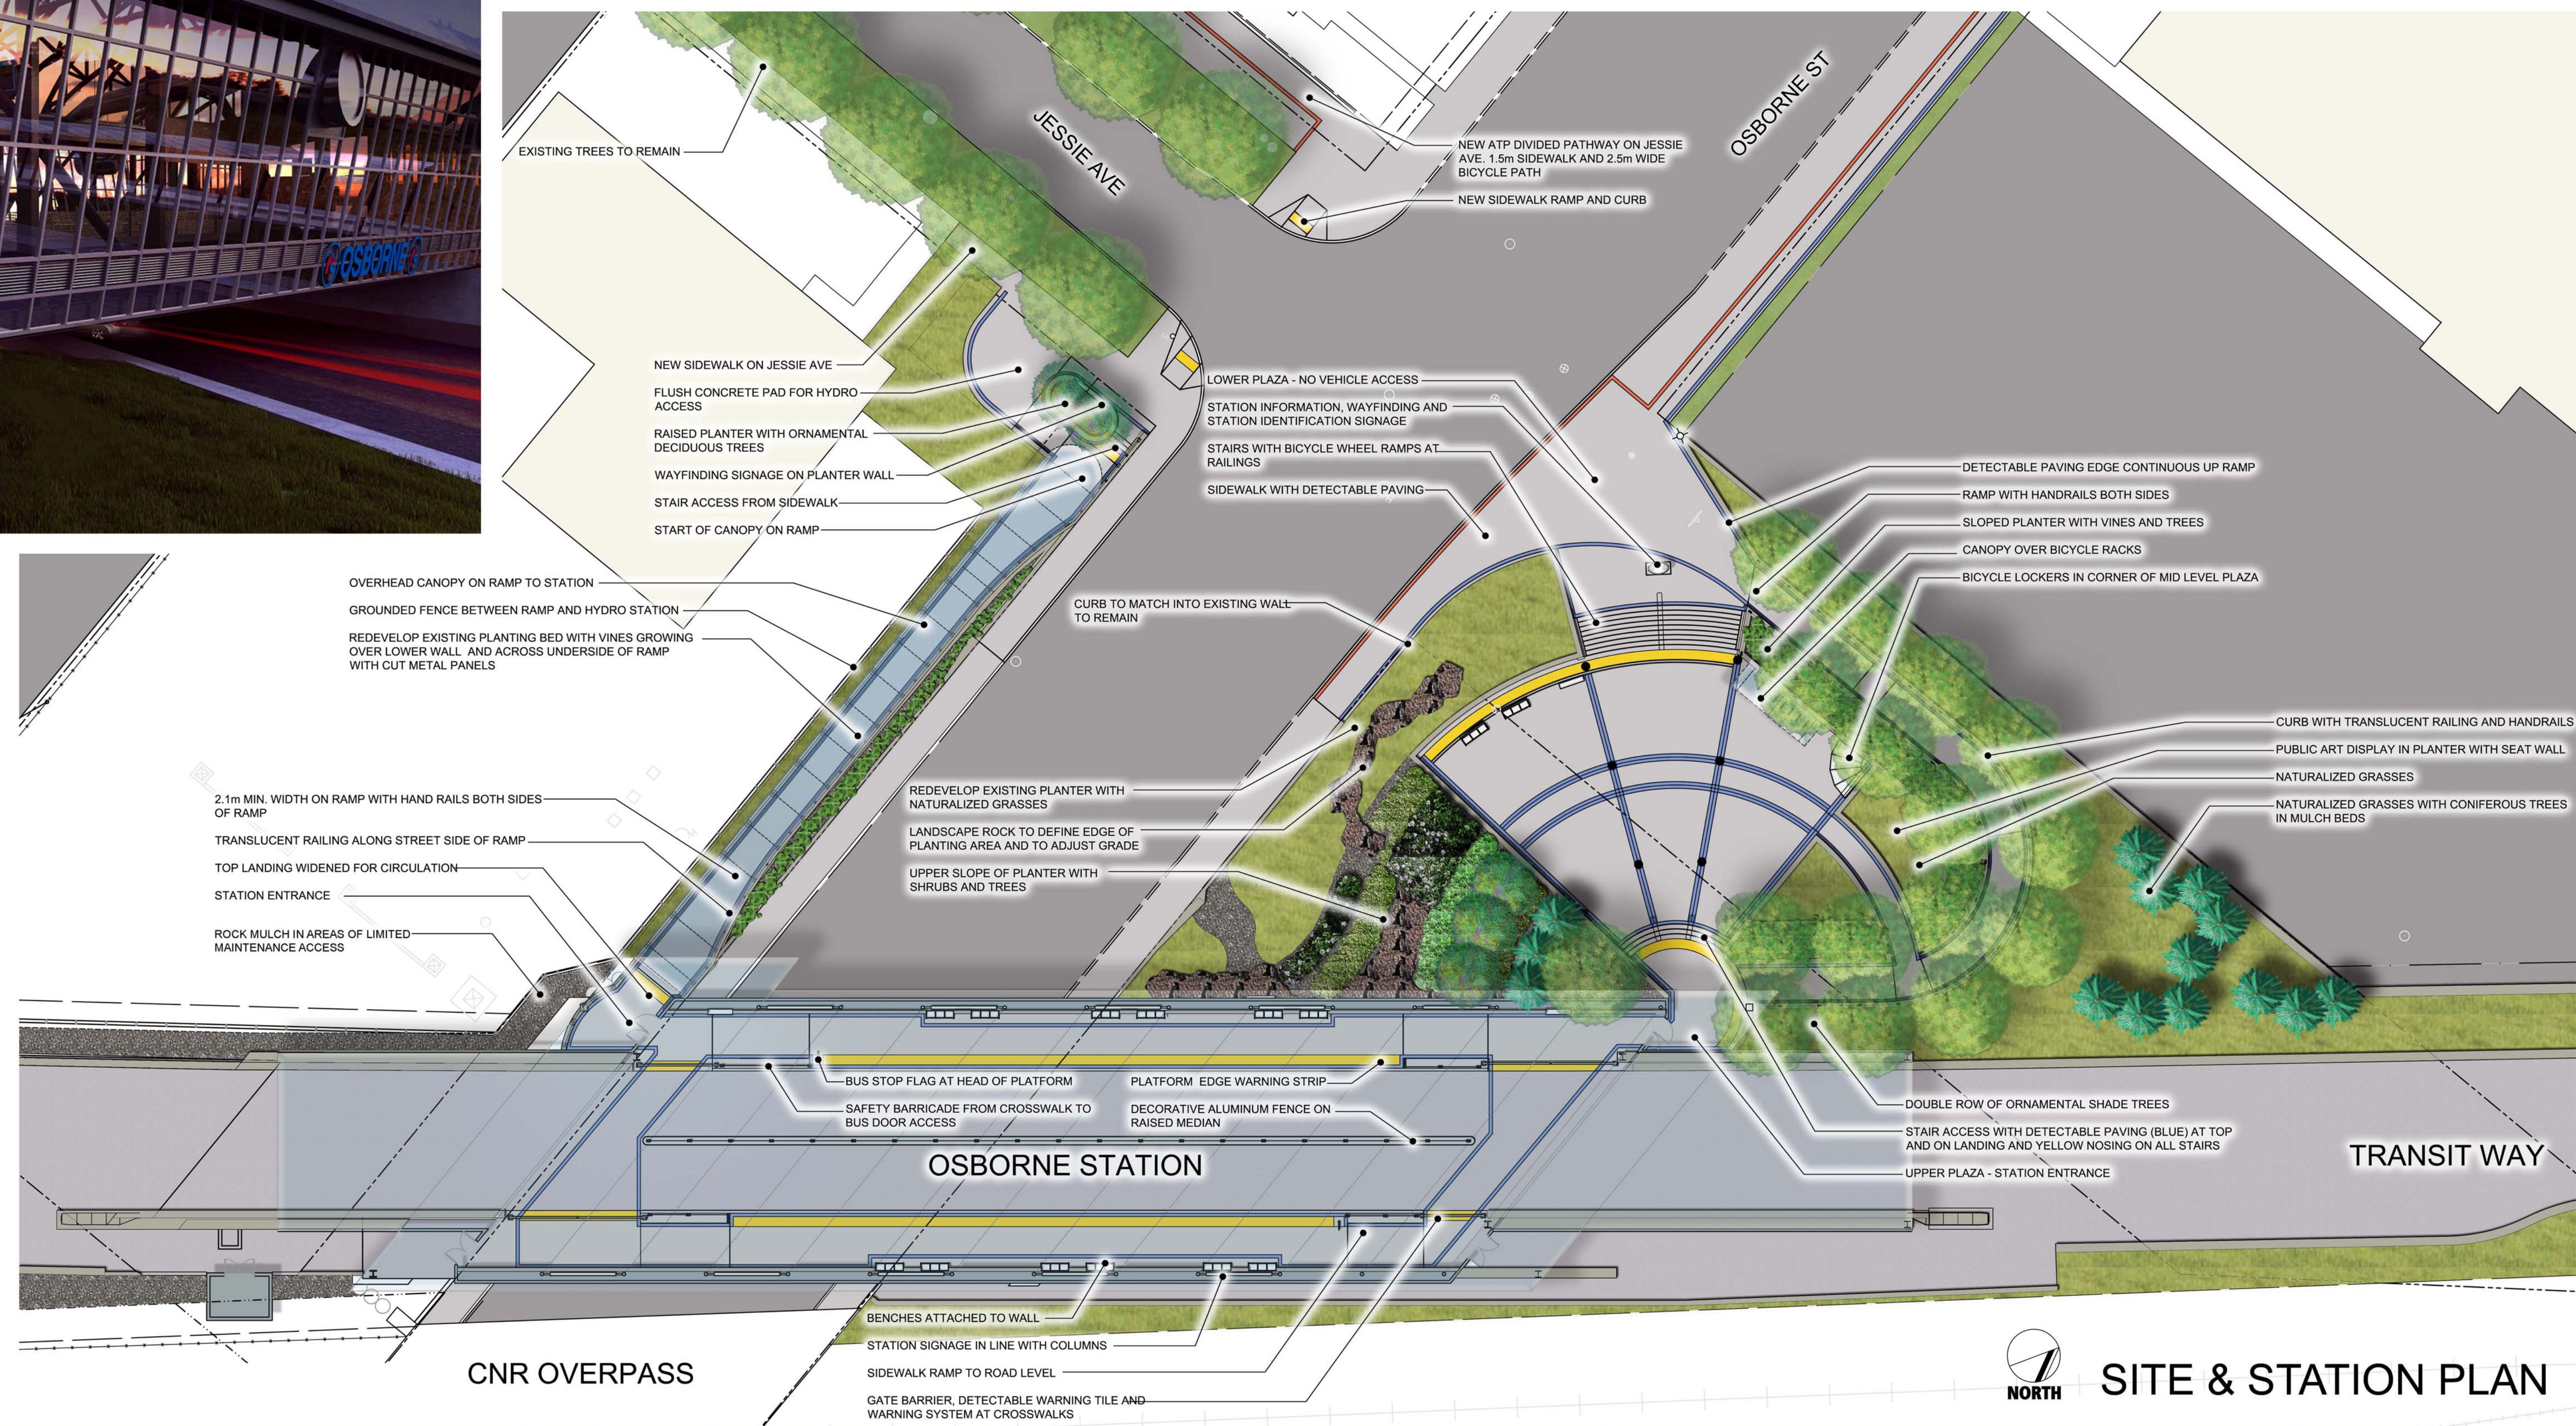

SITE & STATION PLAN



OSBORNE STATION